


# MIJA

1:50

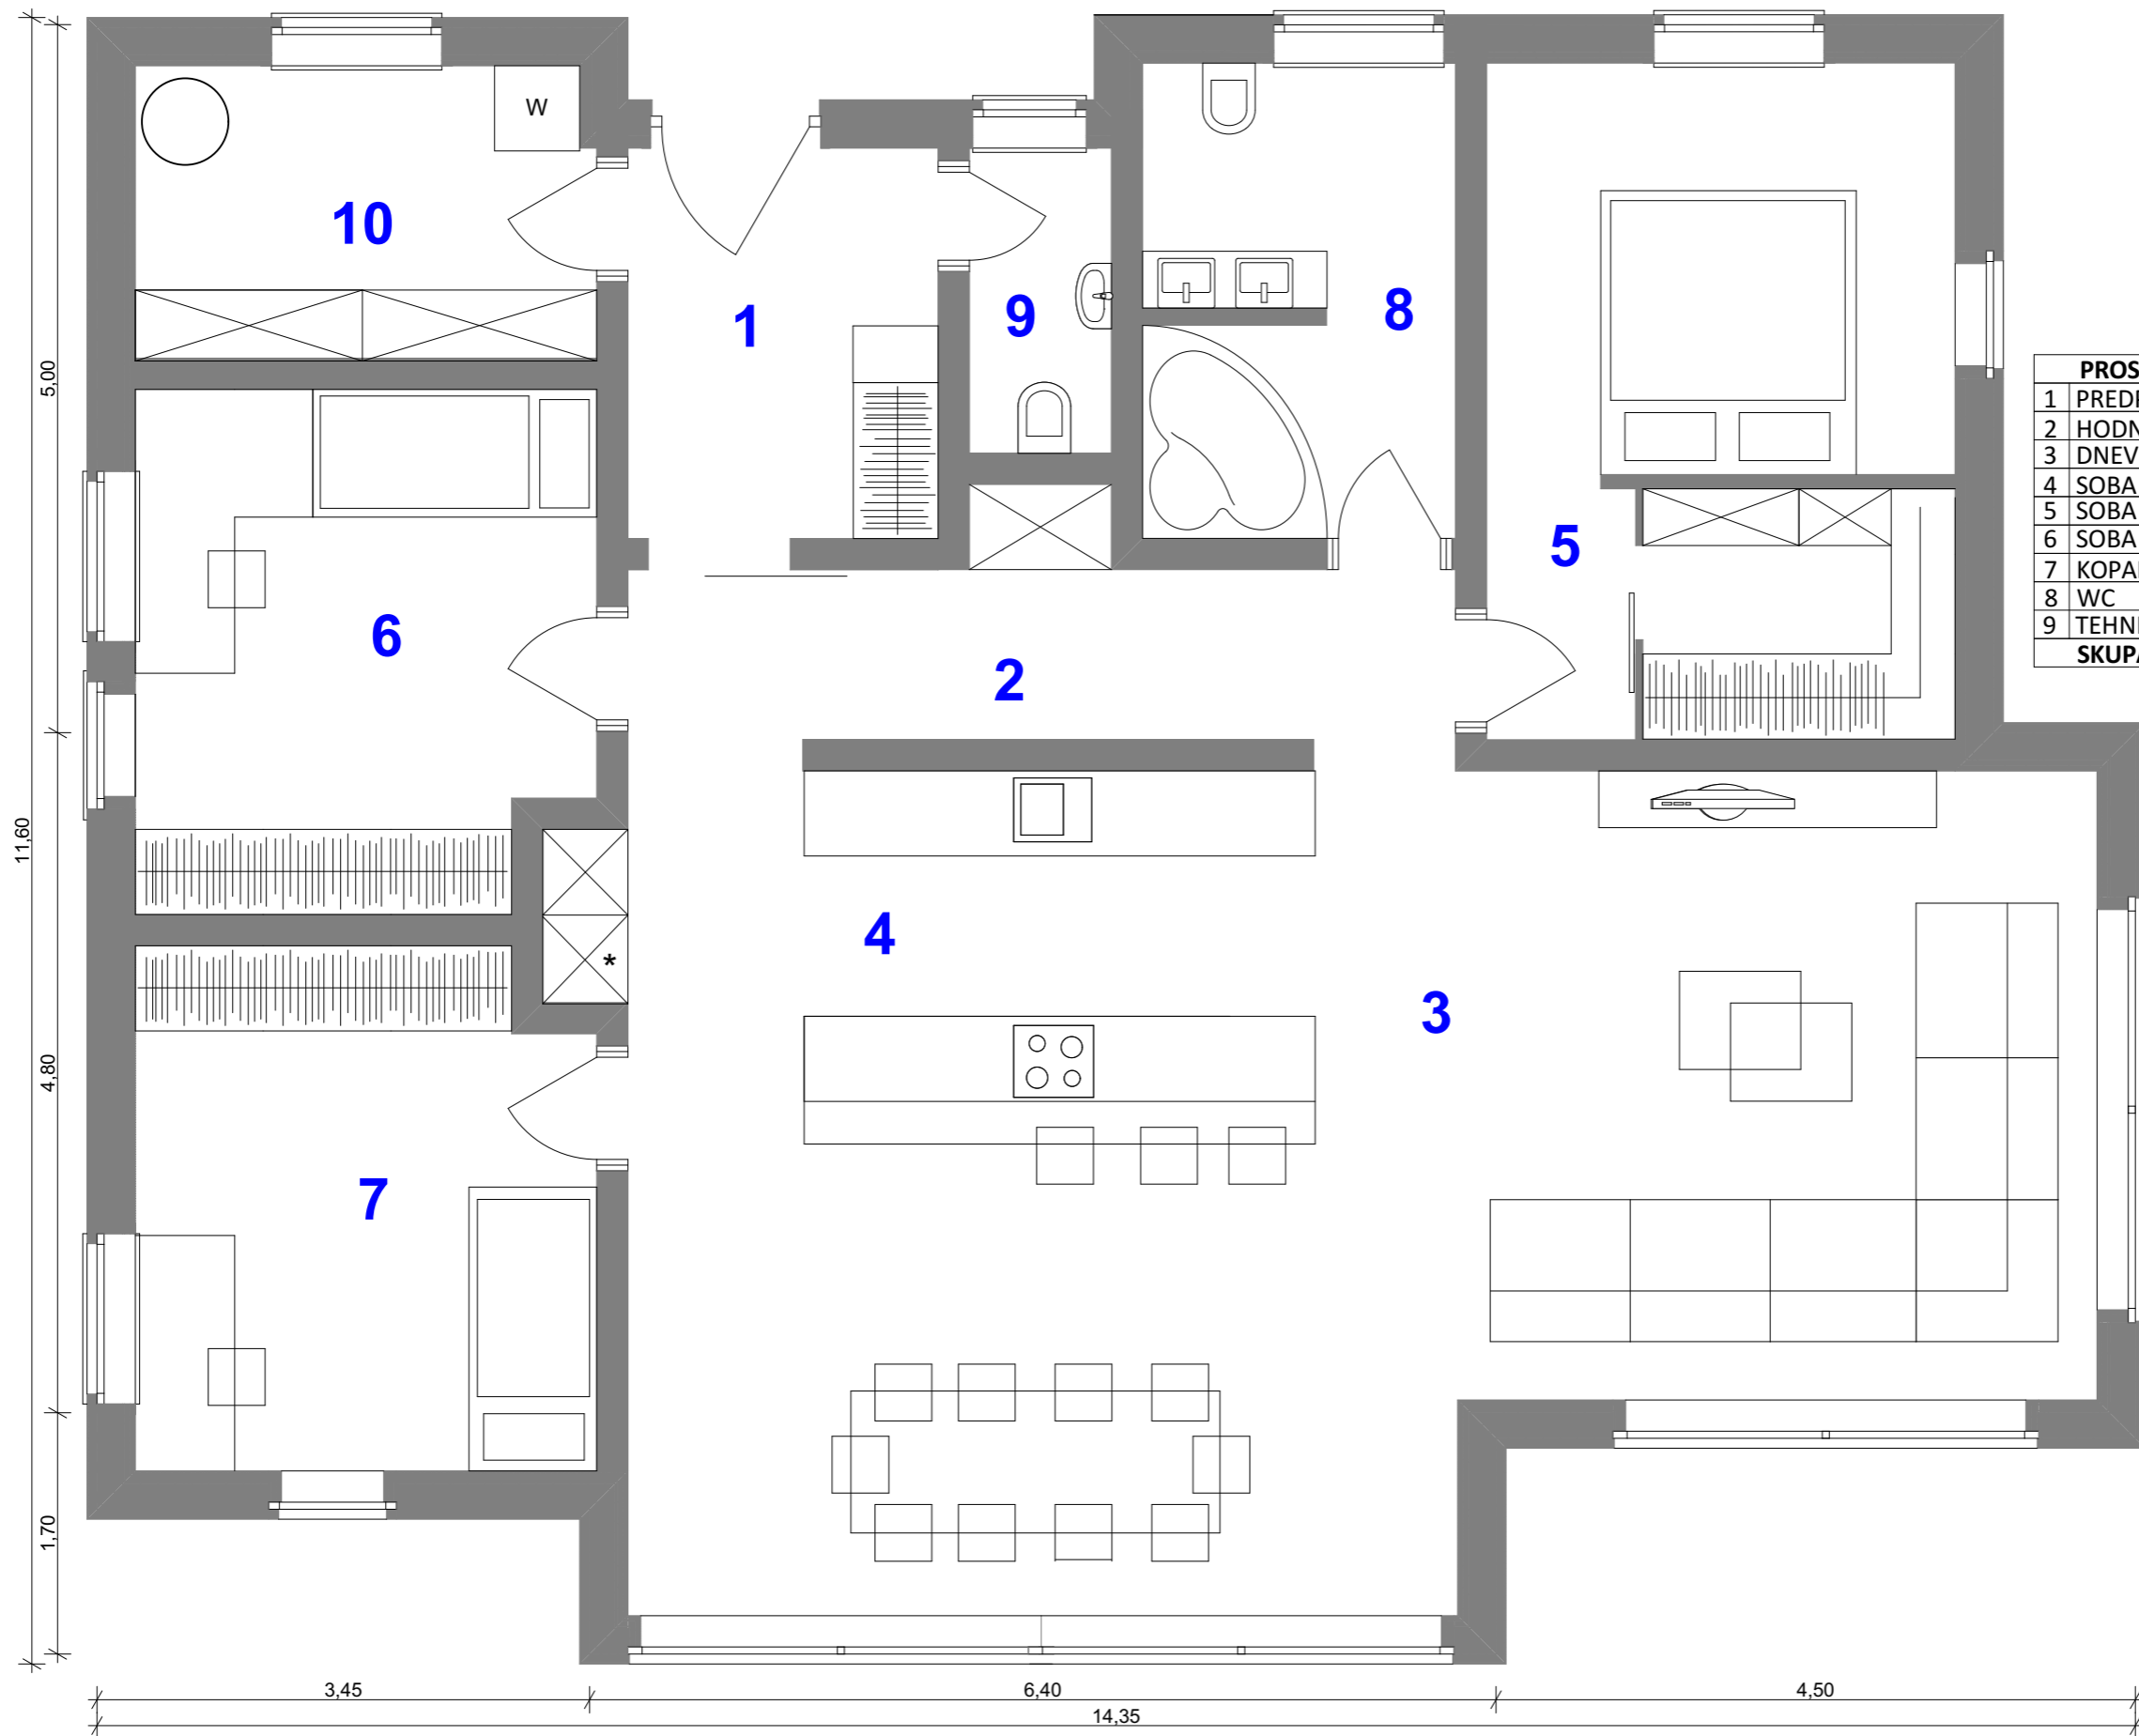

PROSTOR	m <sup>2</sup>
1 PREDPROSTOR	6,00
2 HODNIK	7,59
3 DNEVNI PROSTOR	56,00
4 SOBA 1	15,74
5 SOBA 2	11,53
6 SOBA 3	11,65
7 KOPALNICA	7,38
8 WC	2,15
9 TEHNIČNA SOBA	6,69
<b>SKUPAJ</b>	<b>124,73</b>